


Shoreditch High Street

Elevation 1

Elevation 2

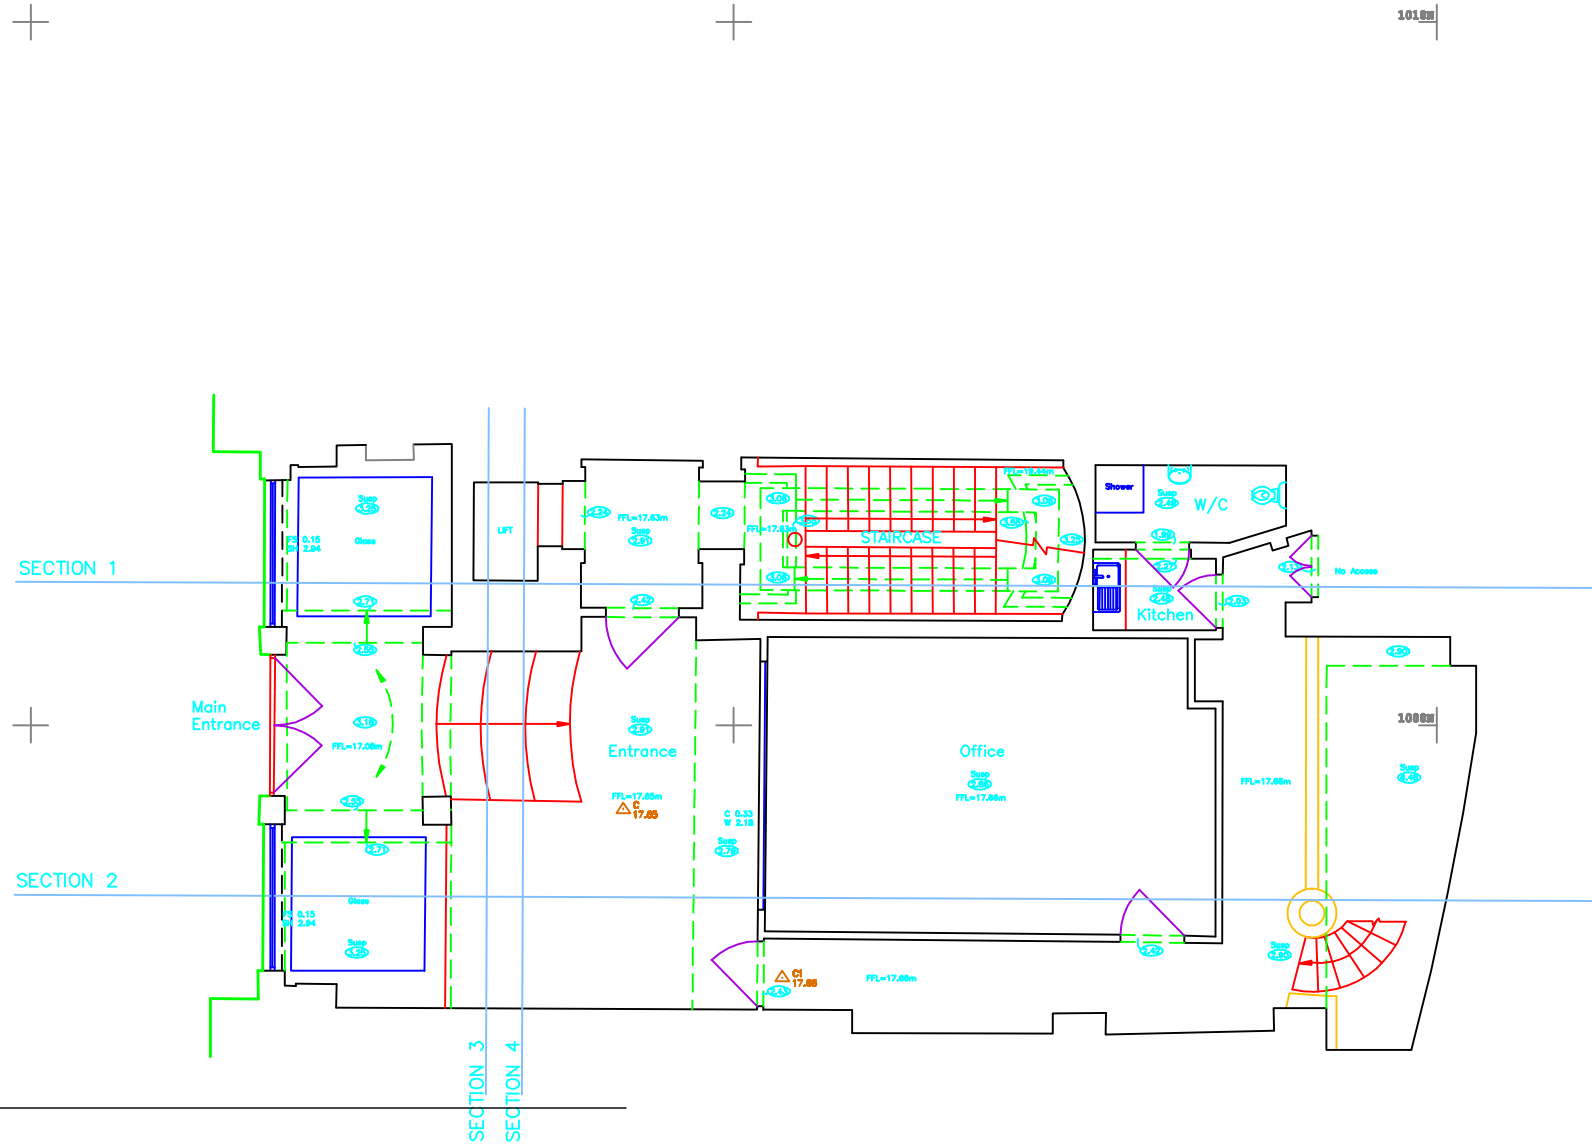

**Standard Abbreviations**

AC	As Constructed
AD	As Drawn
AG	As Given
AL	As Laid
AN	As Noted
AO	As Ordered
AP	As Proposed
AR	As Requested
AS	As Specified
AT	As Tolerated
AV	As Verified
AW	As Worked
AX	As X-rayed
AY	As Yielded
AZ	As Zoned
BA	By Agreement
BC	By Condition
BD	By Decision
BE	By Erection
BF	By Fabrication
BG	By Guarantee
BH	By Hand
BI	By Inspection
BJ	By Judgment
BK	By Knowledge
BL	By License
BM	By Measure
BN	By Notice
BO	By Order
BP	By Practice
BQ	By Quote
BR	By Record
BS	By Specification
BT	By Test
BV	By Value
BW	By Weight
BX	By Experience
BY	By Yield
BZ	By Zone
CA	Construction Agreement
CB	Construction By
CC	Construction Code
CD	Construction Draw
CE	Construction Estimate
CF	Construction Form
CG	Construction Guide
CH	Construction Handbook
CI	Construction Information
CJ	Construction Instruction
CK	Construction Kit
CL	Construction List
CM	Construction Manual
CN	Construction Note
CO	Construction Order
CP	Construction Plan
CQ	Construction Quote
CR	Construction Record
CS	Construction Specification
CT	Construction Test
CV	Construction Value
CW	Construction Weight
CX	Construction Experience
CY	Construction Yield
CZ	Construction Zone

**Building Abbreviations**

AC	As Constructed
AD	As Drawn
AG	As Given
AL	As Laid
AN	As Noted
AO	As Ordered
AP	As Proposed
AR	As Requested
AS	As Specified
AT	As Tolerated
AV	As Verified
AW	As Worked
AX	As X-rayed
AY	As Yielded
AZ	As Zoned

Flt.No	sq. m	sq. ft	vol
A	1000.000	1000.000	10.000
B	1000.000	1000.000	10.000
Date	By	Revision Details
10/03/11	MG	Revised Details 1/1/11

**Coordinate System**  
The Grid is based on Arbitrary Network.

**Benchmark Used**  
All Levels are related to OD Bench mark located at St. James's Church  
Value: 10.514m

**Title**  
XXXXXXXXXXXX  
XXXXXXXXXXXX  
XXXXXXXXXXXX  
Existing Ground Floor Plan

**Clients Details**  
XXXXX  
XXXXX  
XXXXX  
XXXXX  
XXXXX

**Job No.** 201108  
10/03/11  
**Drawn** MG **Scale** 1:50

**Absolute Architecture Ltd.**  
10 Woodway Road  
Camberley  
Surrey  
GU15 1QA  
Tel: 01256 944 040  
www.absolute-arch.co.uk

**Drawing No.**  
11/08-G-REV1