




Shoreditch High Street

+16.64  
+16.75

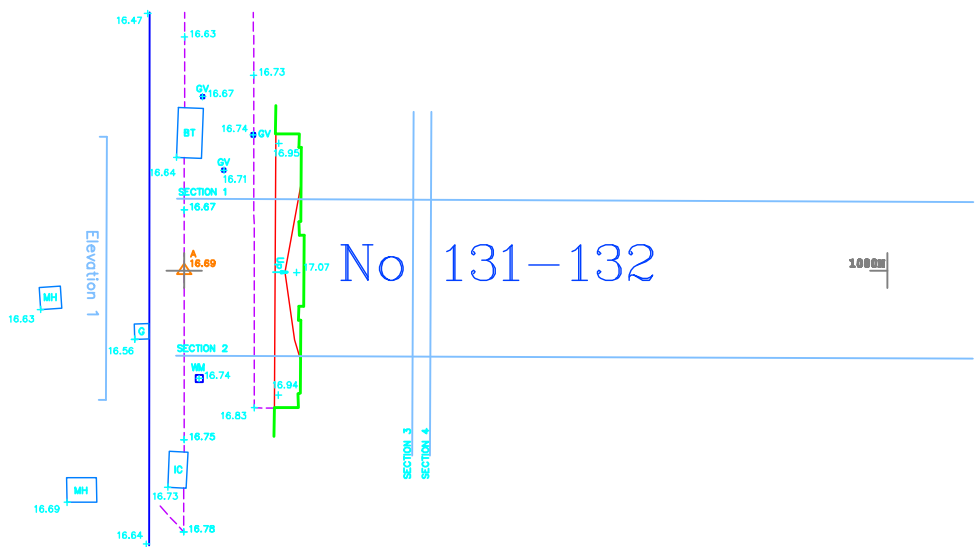

No 133

No 131-132

No 130



Standard Abbreviations

BT	British Telecom
G	Gas
IC	Ironing Cabinet
W	Water
...	...

Station	Height	Height	Level
A	1000.000	1000.000	16.000
B	1000.000	1000.000	16.000
Coordinate System

The Grid is based on Arbitrary Network.

Benchmark Used

All Levels are related to OS Bench mark located at 6, Leeward Church, Value: 16.914m

Title

XXXXXXXXXX  
XXXXXX  
XXXXXX  
Existing Topographical Site Survey

Clients Details

XXXX  
XXXX  
XXXX  
XXXX

Job No. 201108

10/03/11

Drawn MC

Scale 1:100



10 Accredited  
Condition  
Survey  
SQA

Tel: 0203-644-0461  
www.accuratesurvey.co.uk

Drawing No.

11/08-T