



Datum 8.0m A.O.D

ELEVATION 01

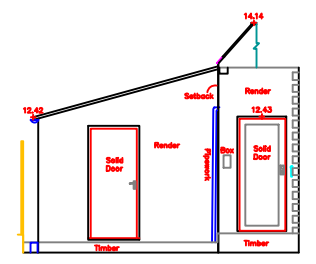


Datum 8.0m A.O.D

ELEVATION 05

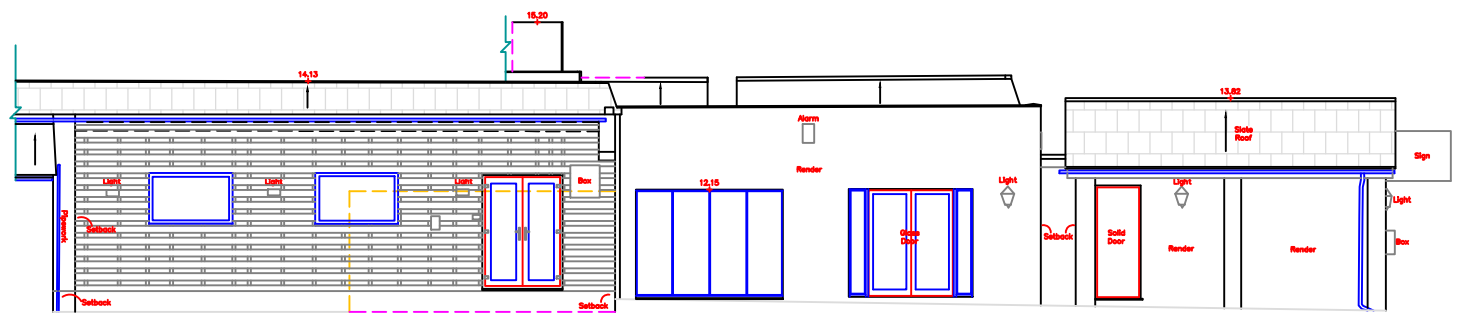


Datum 8.0m A.O.D

ELEVATION 03

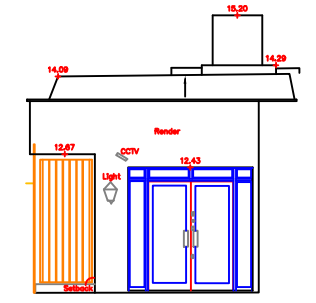

Datum 8.0m A.O.D

ELEVATION 04

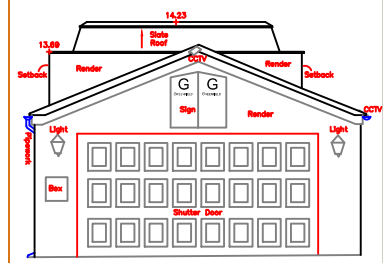


Datum 8.0m A.O.D

ELEVATION 02

Standard Abbreviations


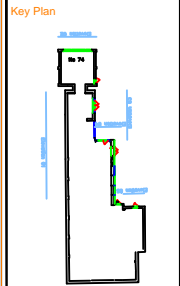

Coordinate System
The Grid is based on Arbitrary Network.

Benchmark Used
All Levels are related to Arbitrary Datum And based on observation station No A located at Joy Road Value 10/0m

Title
74 Leneby Road
Surrey
KT8 7BH
Existing Architectural Elevations 01-05


Clients Details
Mr Johnny LAMMION
XXXXXXXXXXXX
XXXXXXXXXXXX
XXXXXXXXXXXX
XXXXXXXXXXXX

Job No. 01
18/07/11

Drawn: MC Scale: 1:50




78 Tewkesbury Road
Carrhallon
Surrey
SM5 1QA
Tel: 0208-644-6461
www.aquatemercy.co.uk
Drawing No. 11/01-E

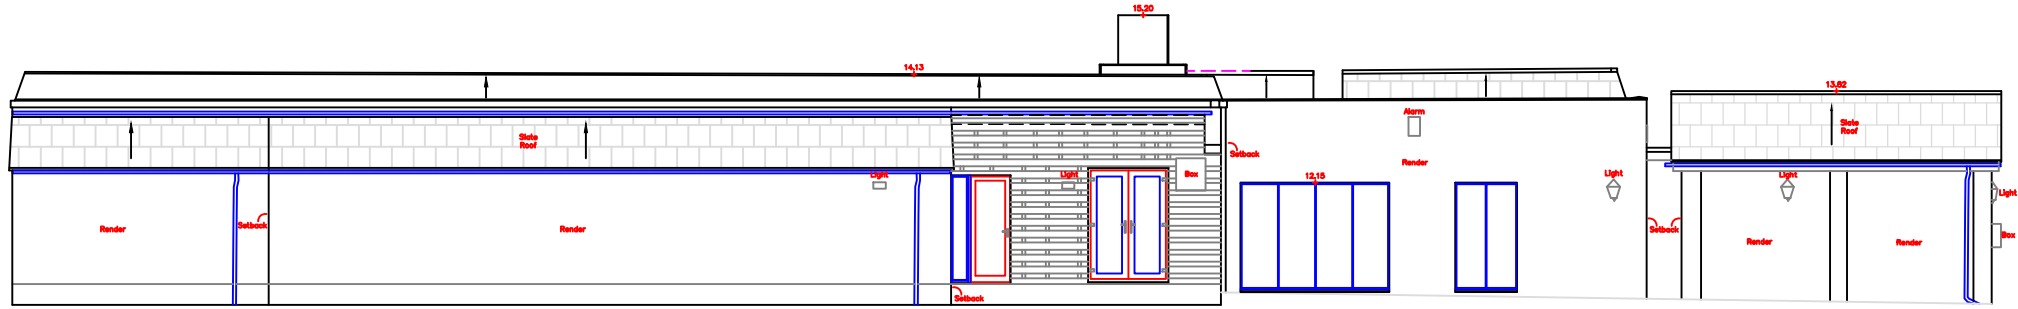


Datum 8.0m A.O.D

ELEVATION 01

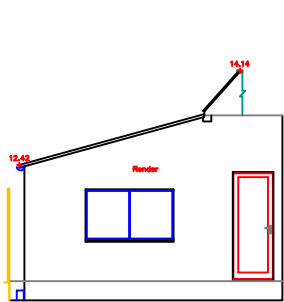


Datum 8.0m A.O.D

ELEVATION 02

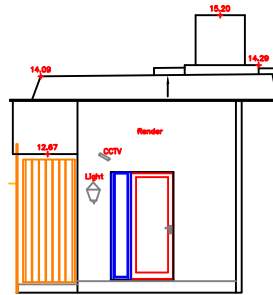

Datum 8.0m A.O.D

ELEVATION 03

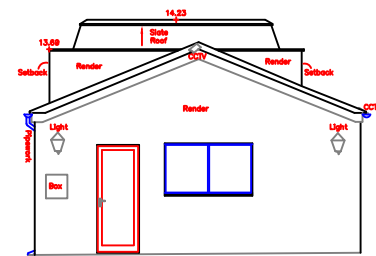

Datum 8.0m A.O.D

ELEVATION 04

Standard Abbreviations


Key Plan



Coordinate System

The Grid is based on Arbitrary Network.

Benchmark Used

All Levels are related to Arbitrary Datum And based on observation station No A located at Jay Road Value: 10.0m

Title

74 Lenelby Road
Surrey, Surrey
KT8 7BH

Proposed Architectural Elevations 01-04

Clients Details

Mr Johnny Loumhou
XXXXXXXXXXXX
XXXXXXXXXXXX
XXXXXXXXXXXX

Job No. 01

21/01/11

Drawn: MC

Scale: 1:100

78 Tewkesbury Road
Carrhallon
Surrey
SM5 1QA



Tel: 0208-644-6461
www.aquatemercy.co.uk

Drawing No.

11/01-EP

